




SITE REFERENCE PLAN
1:1000

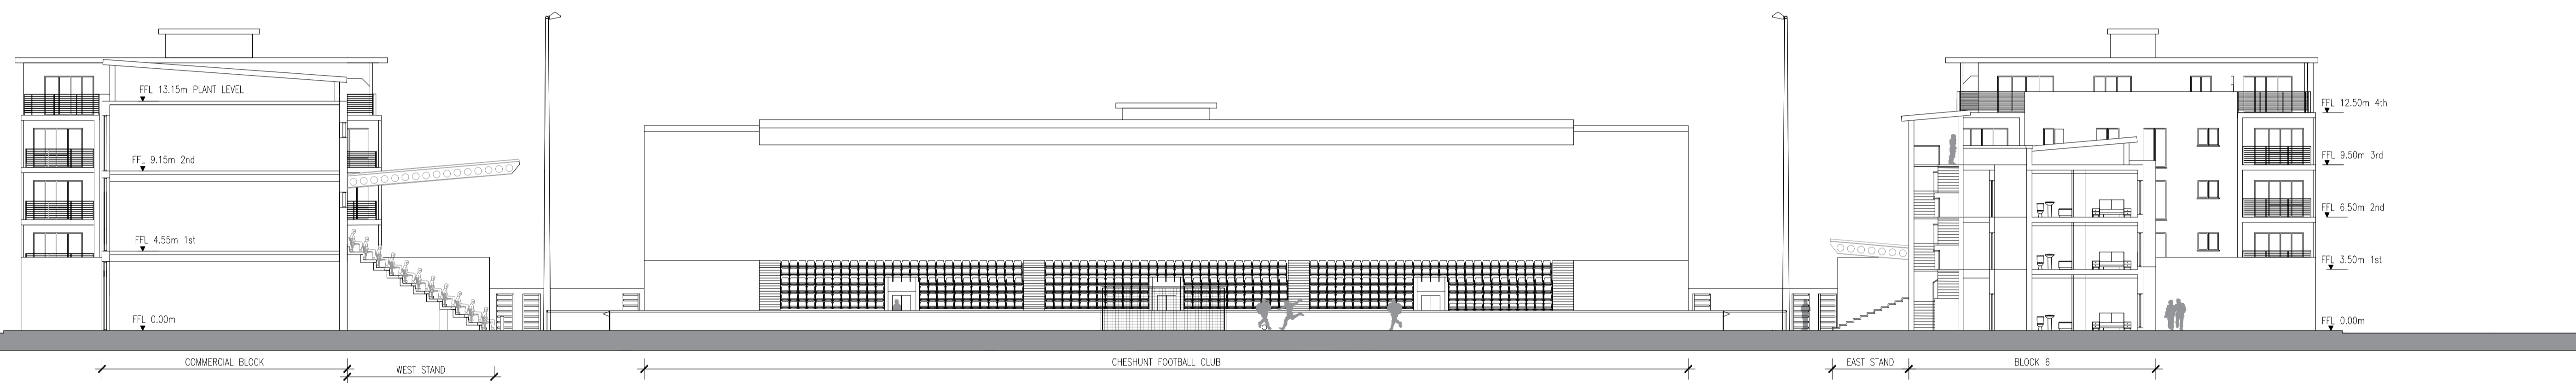

SECTION A - A
1:200

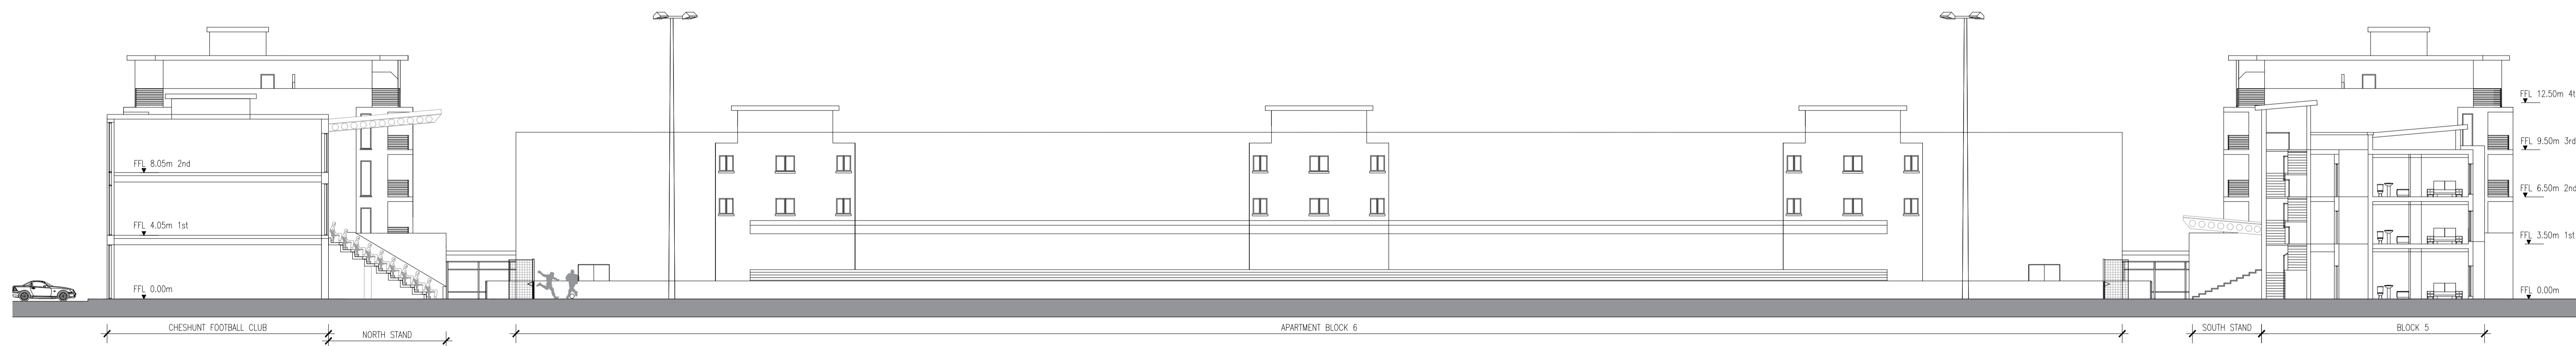

SECTION B - B
1:200

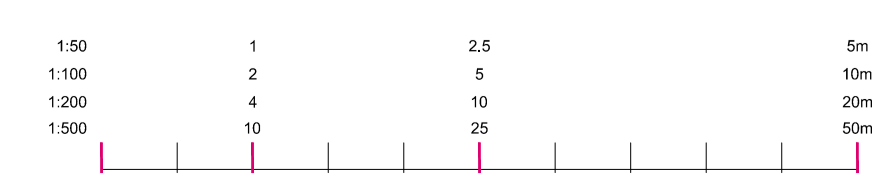

19-25 Salisbury Square, Old Hatfield, Herts AL9 5BT
Tel: 01707 251428 Fax: 01707 251429 Email: mb@bryantandmoore.co.uk

PROPOSED DEVELOPMENT AT:
CHESHUNT FC, THE STADIUM, THEOBALD'S LANE, CHESHUNT, EN8 8RU

PROPOSED GA SECTIONS 1:200@A1 NOV 2017 15_238_PL19A