



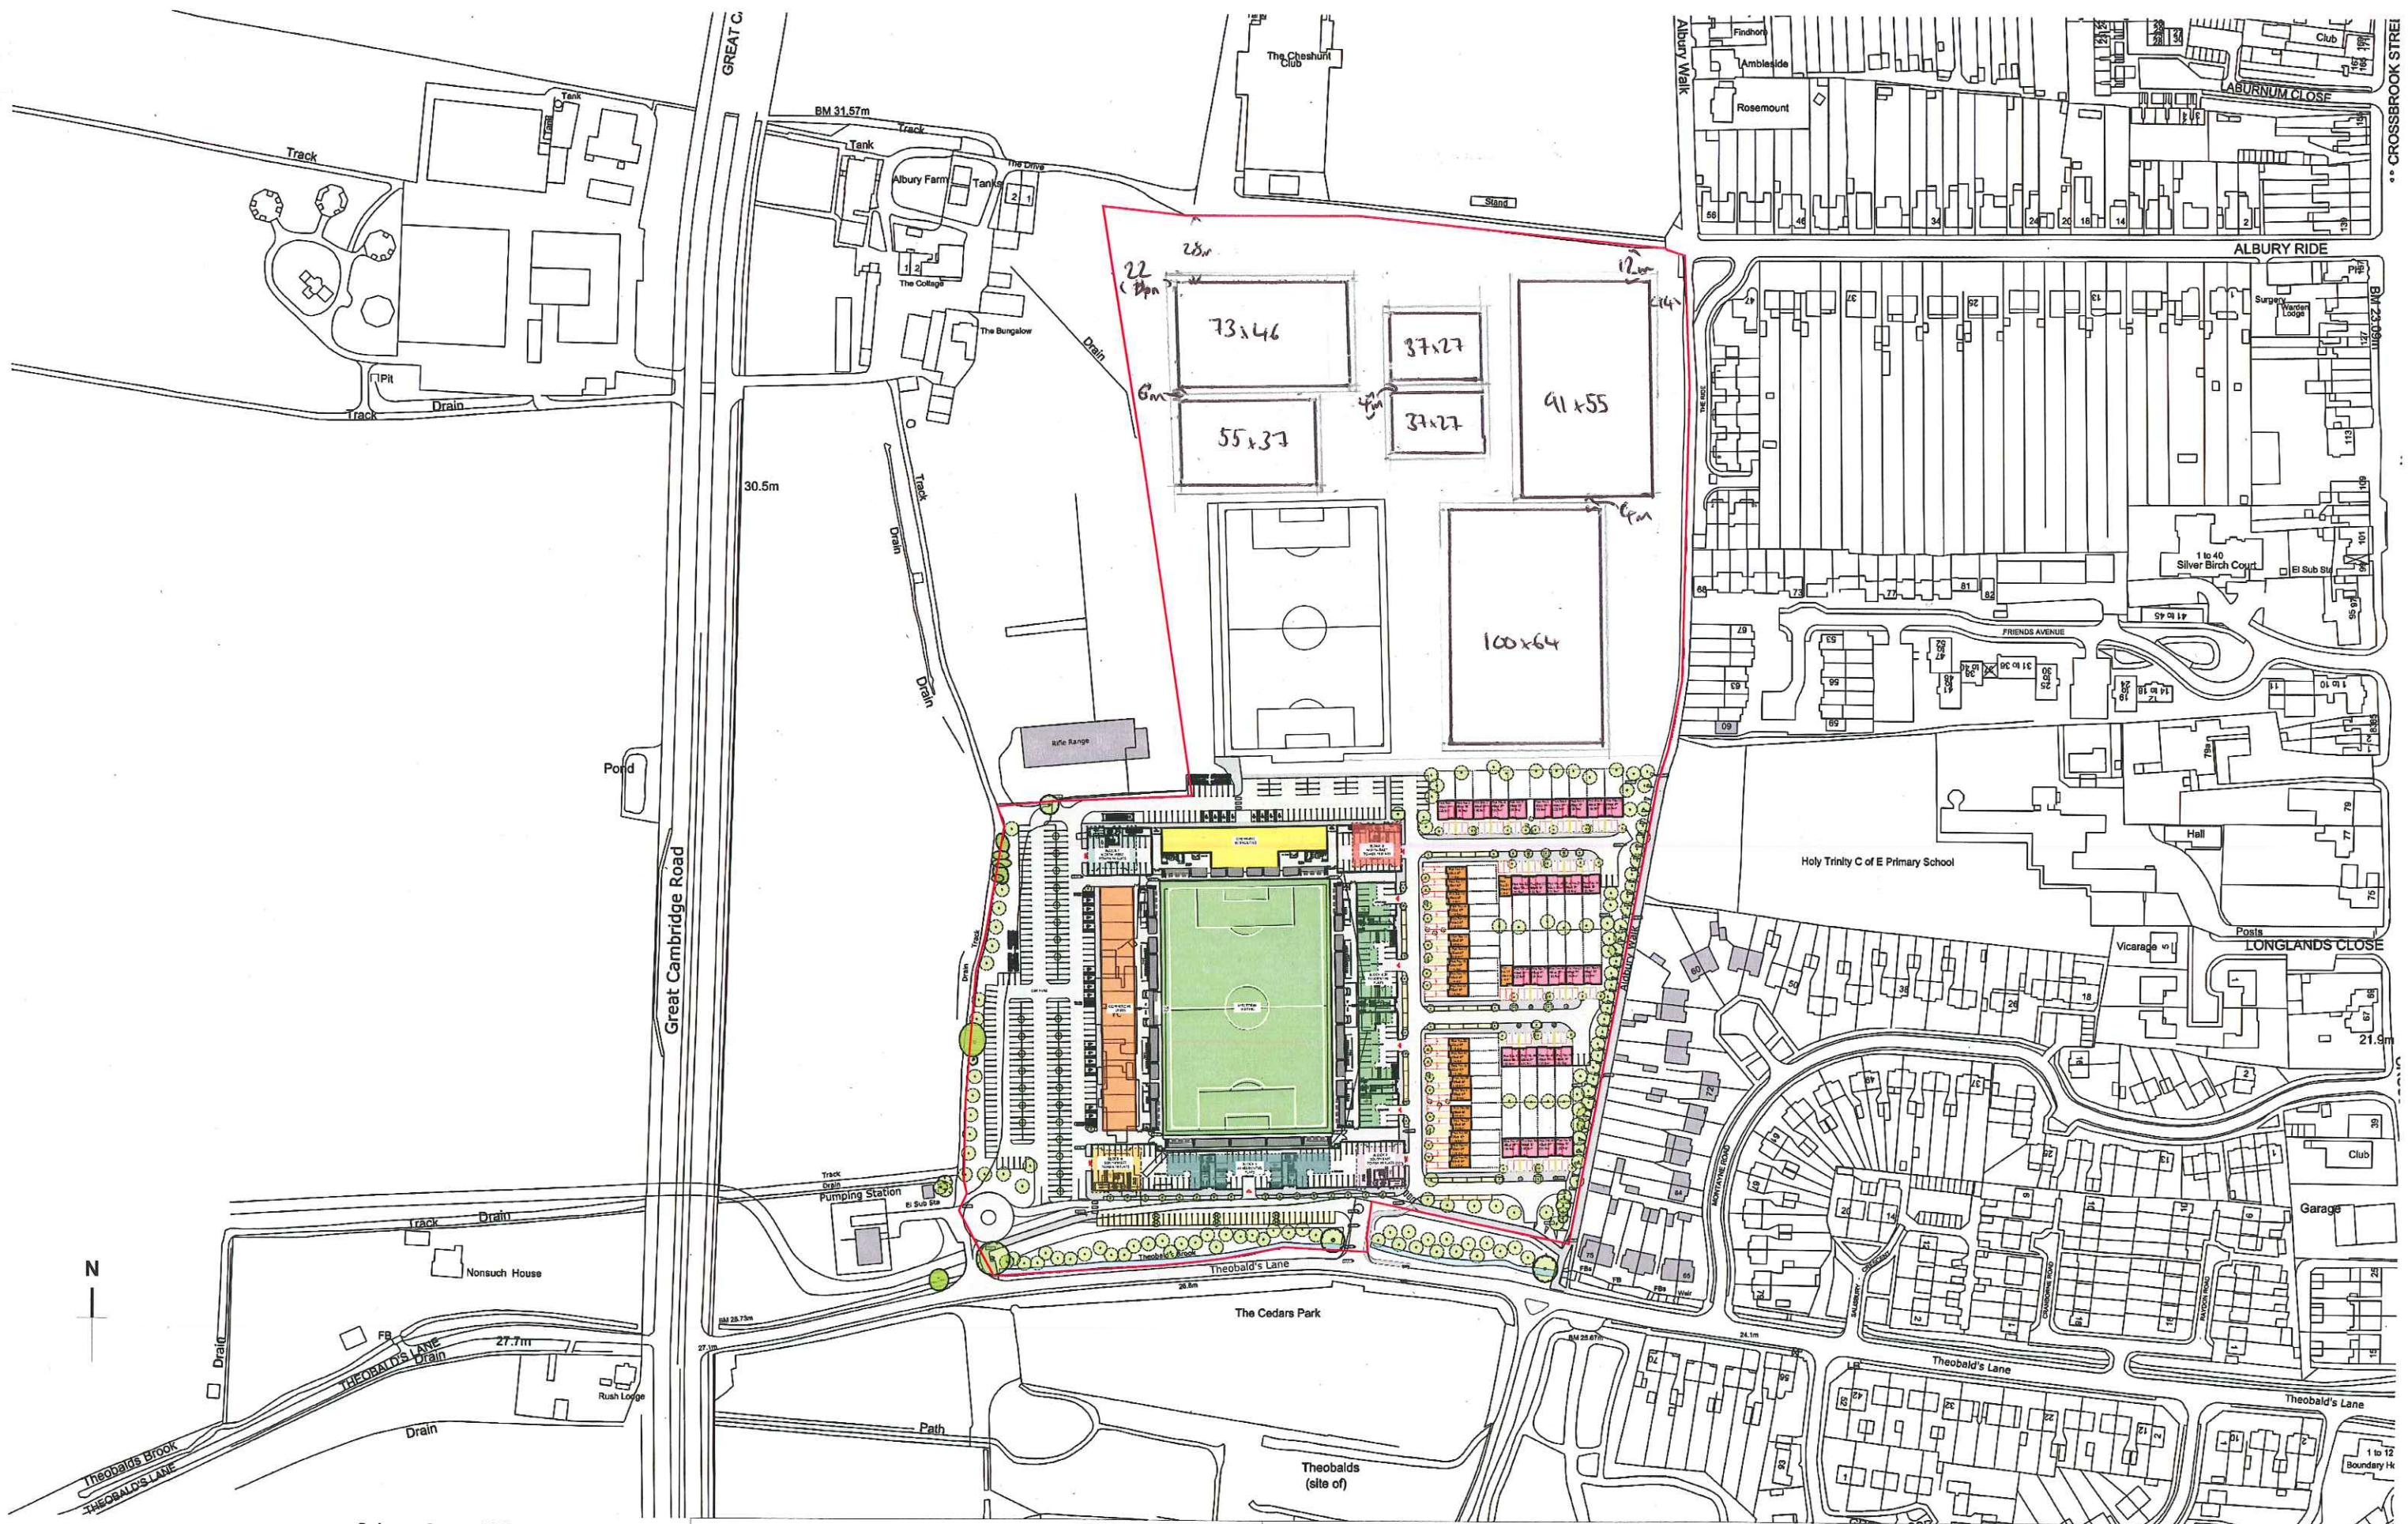

SITE LOCATION PLAN
1:2500

Ordnance Survey, (c) Crown Copyright 2016.
All rights reserved. Licence number 100022432

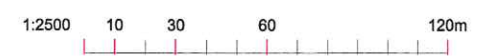

bryant + moore
ARCHITECTS

19-25 Salisbury Square, Old Hatfield, Hertfordshire, AL9 6BT
Tel: 01438 733333 Email: info@bryantmoore.co.uk

PROPOSED DEVELOPMENT AT:
CHESHUNT FC, THE STADIUM, THEOBALD'S LANE, CHESHUNT, EN8 8RU

Final Football Pitch Layout

1:2500@A3 January 2017

15_238_PL43