Plan No: BRX0116 Broxbourne



Disabled Parking


Loading Unloading



Borough Of Broxbourne, **Borough Offices, Bishops' College Churchgate Cheshunt** Hertfordshire EN8 9XB

Sheet Revision Number: 2

Sheet Active From: 28/07/2021

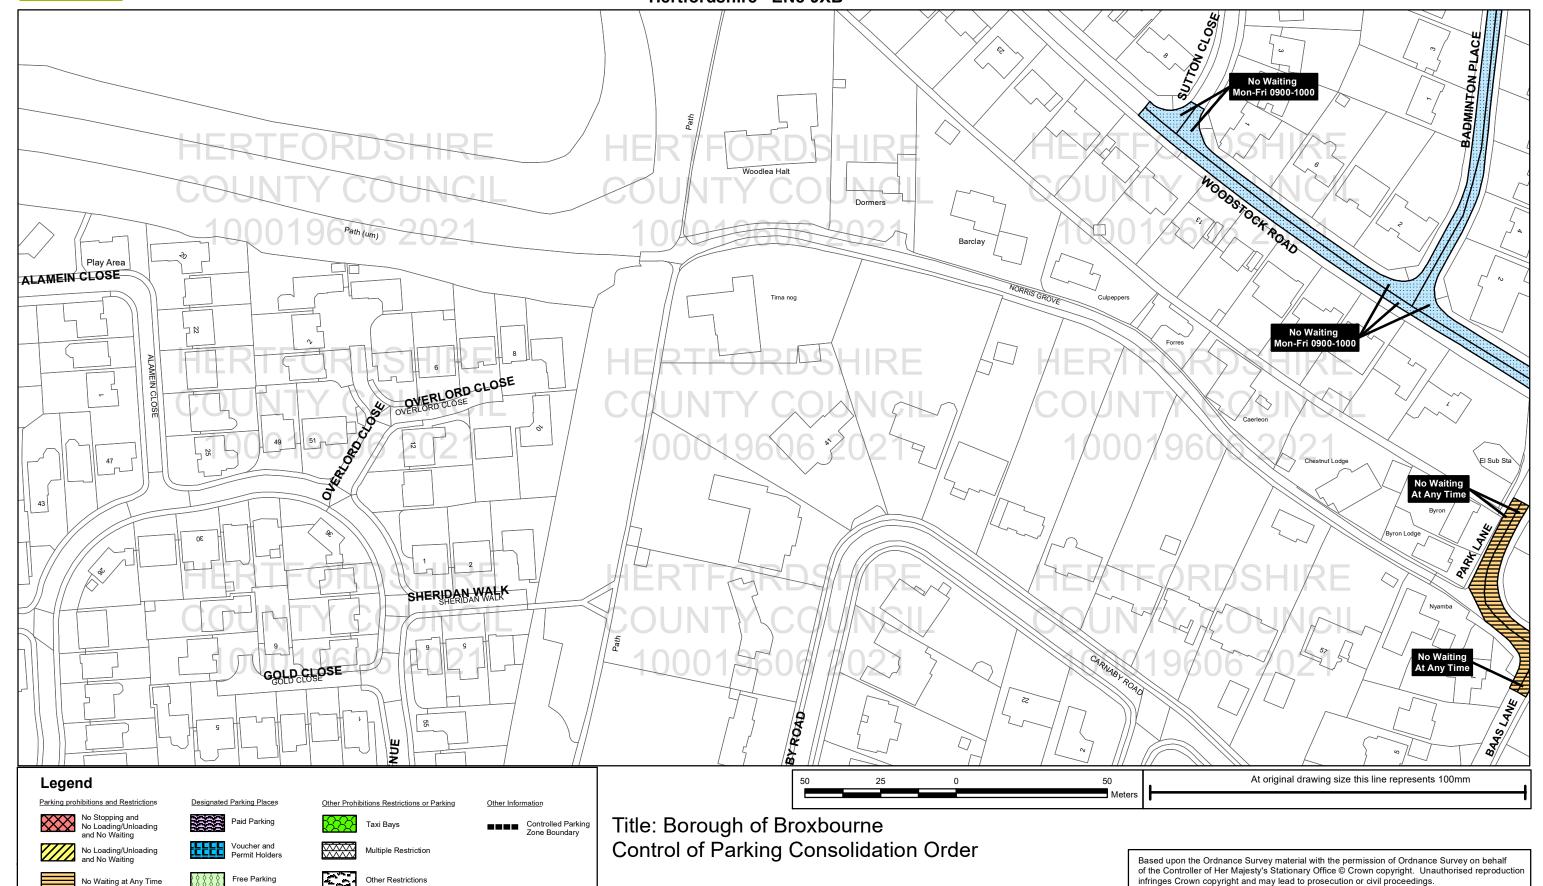

SCALE: 1:1,250

infringes Crown copyright and may lead to prosecution or civil proceedings. Hertfordshire County Council 100019606, 2021

All areas over which the provisions of the orders apply are defined by the shaded areas as shown on the following plans plus a contiguous area not indicated on the plans of verge and/or footway between the carriageway edge and the highway boundary. At all times current legislation applies to all areas. The plans in this schedule are basedupon grid references of the Ordnance Survey National Grid defined by the OSGB36 triangulation.