
Goffs Oak, Cuffley Hill

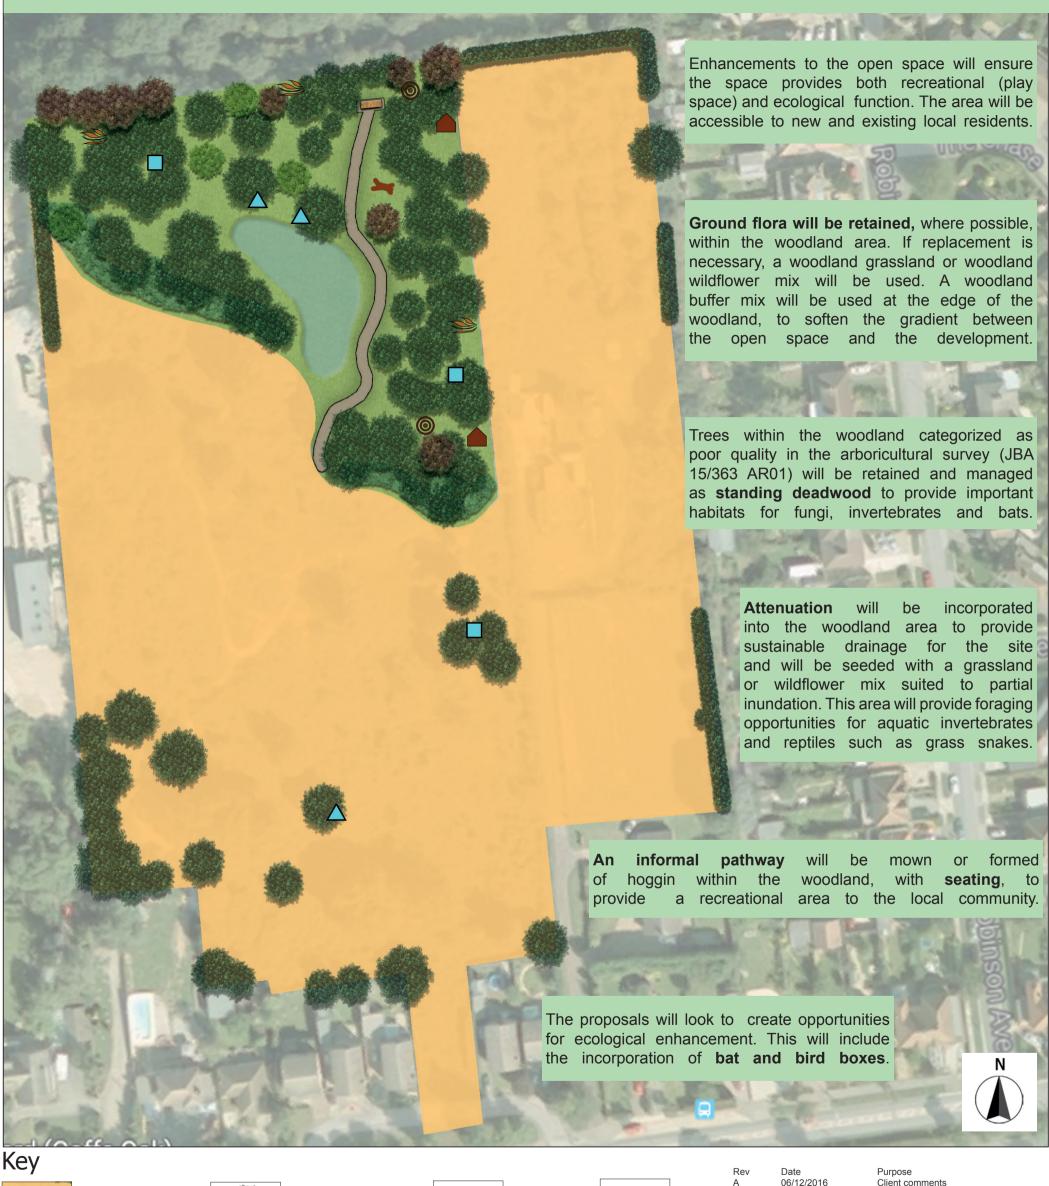



Development area

Retained grassland

Woodland edge

Hoggin path

buffer

Proposed native tree



Dead wood tree



Trees to be retained

(where possible)



Swale with semiwet grassland



Hedgehog or insect house

Hibernaculum





Bat box



JBA15/363 SK01 - Landscape and Ecology Strategy Plan

Client Goffs Oak, Cuffley Hill Countryside Properties Ltd Drawn by Date Scale NTS @ A3

LANDSCAPE ARCHITECTURE • LANDSCAPE PLANNING **ECOLOGY • ARBORICULTURE**

The Black Barn, Hall Road Lavenham, Suffolk CO10 9QX
Tel. 01787 248216 E-mail. jamesblake@jba-landmarc.com







Natural wood play feature