



TYPE 1C 1B2P  
 588.s.f.  
 GIA: 54.71 SQMT  
 GEA: 64.15 SQMT

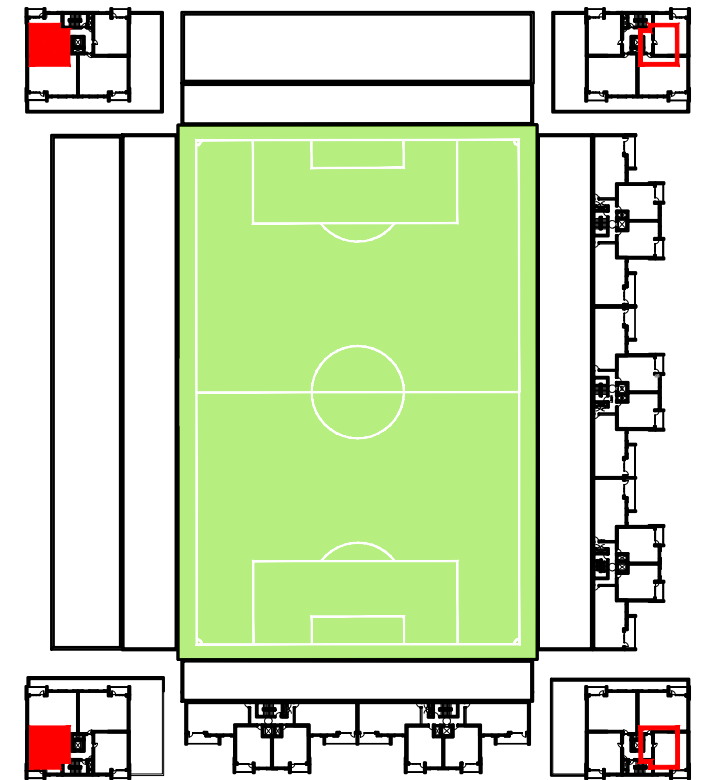

UNIT LOCATION PLAN  
 NTS

- UNIT LOCATION
- UNIT LOCATION HANDED

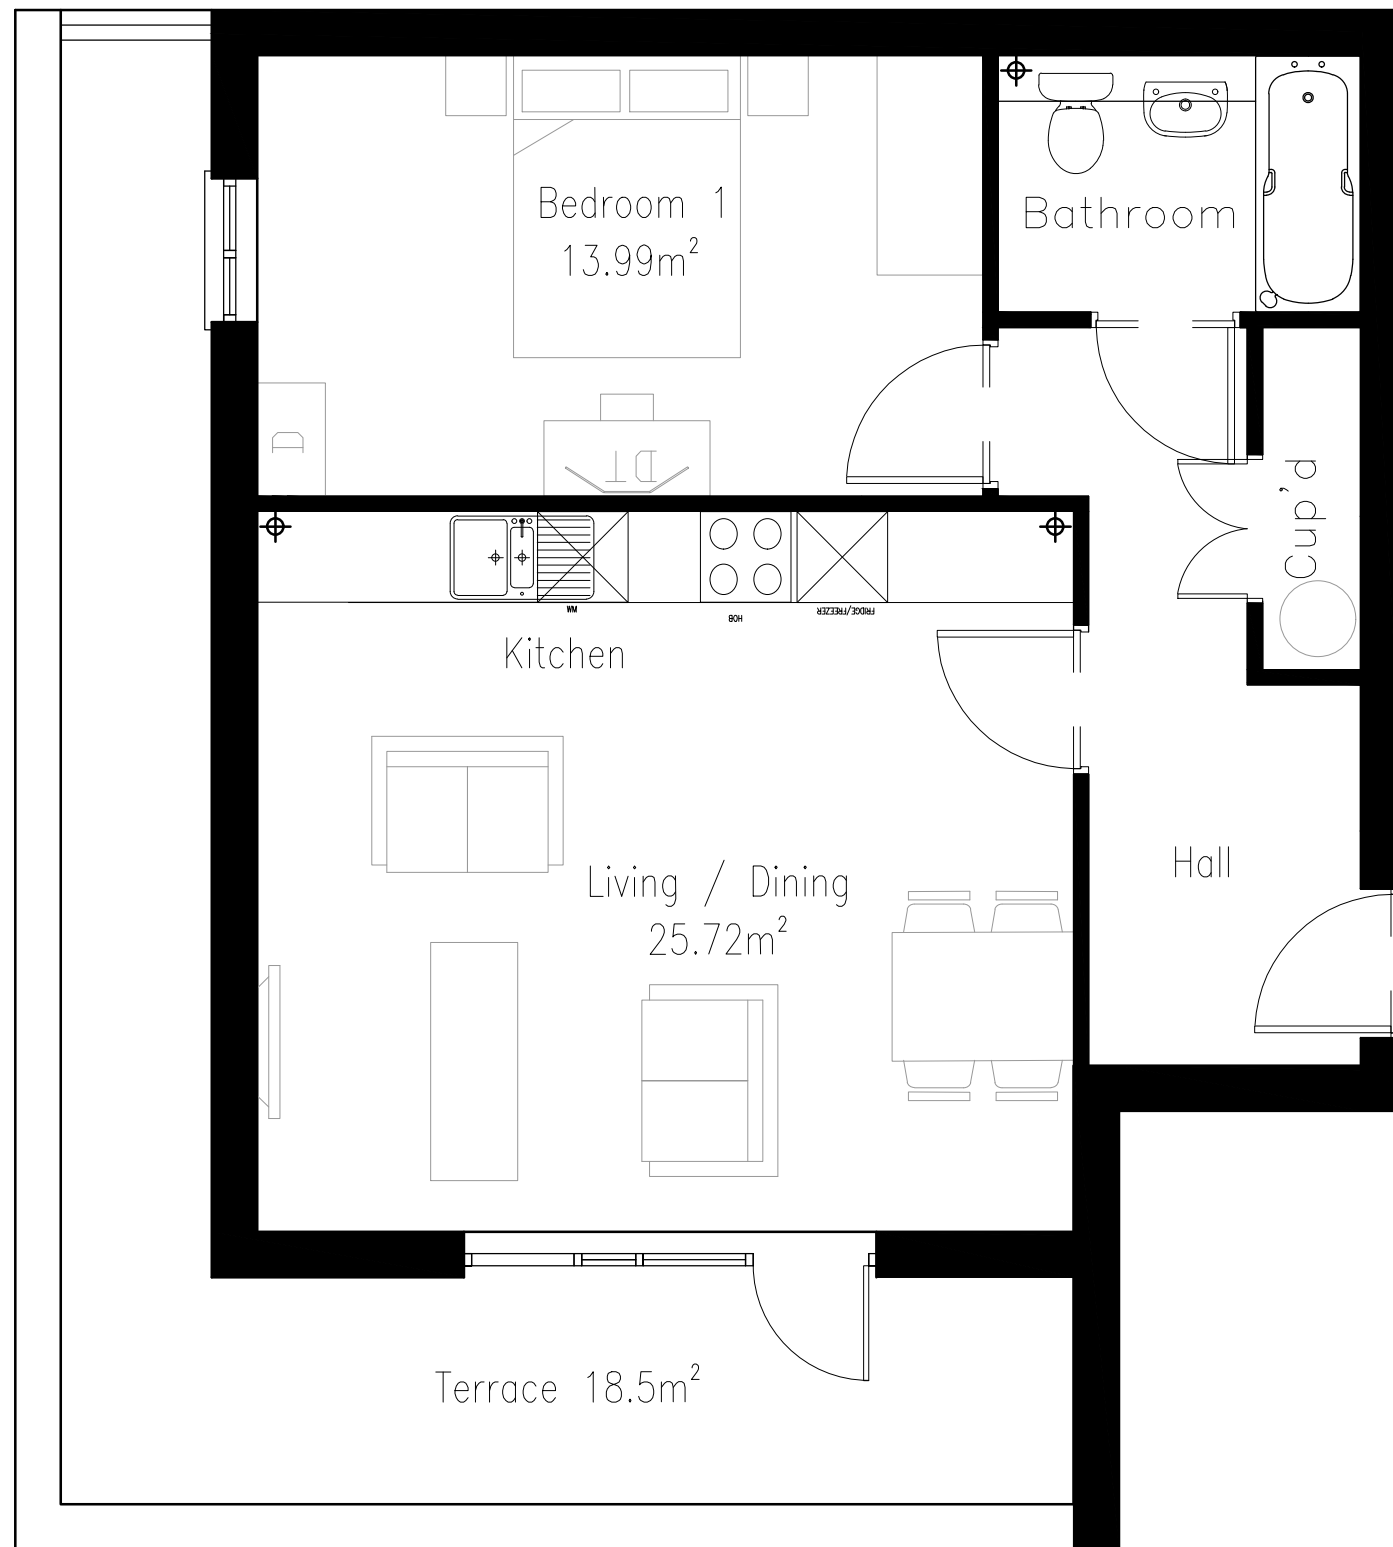